
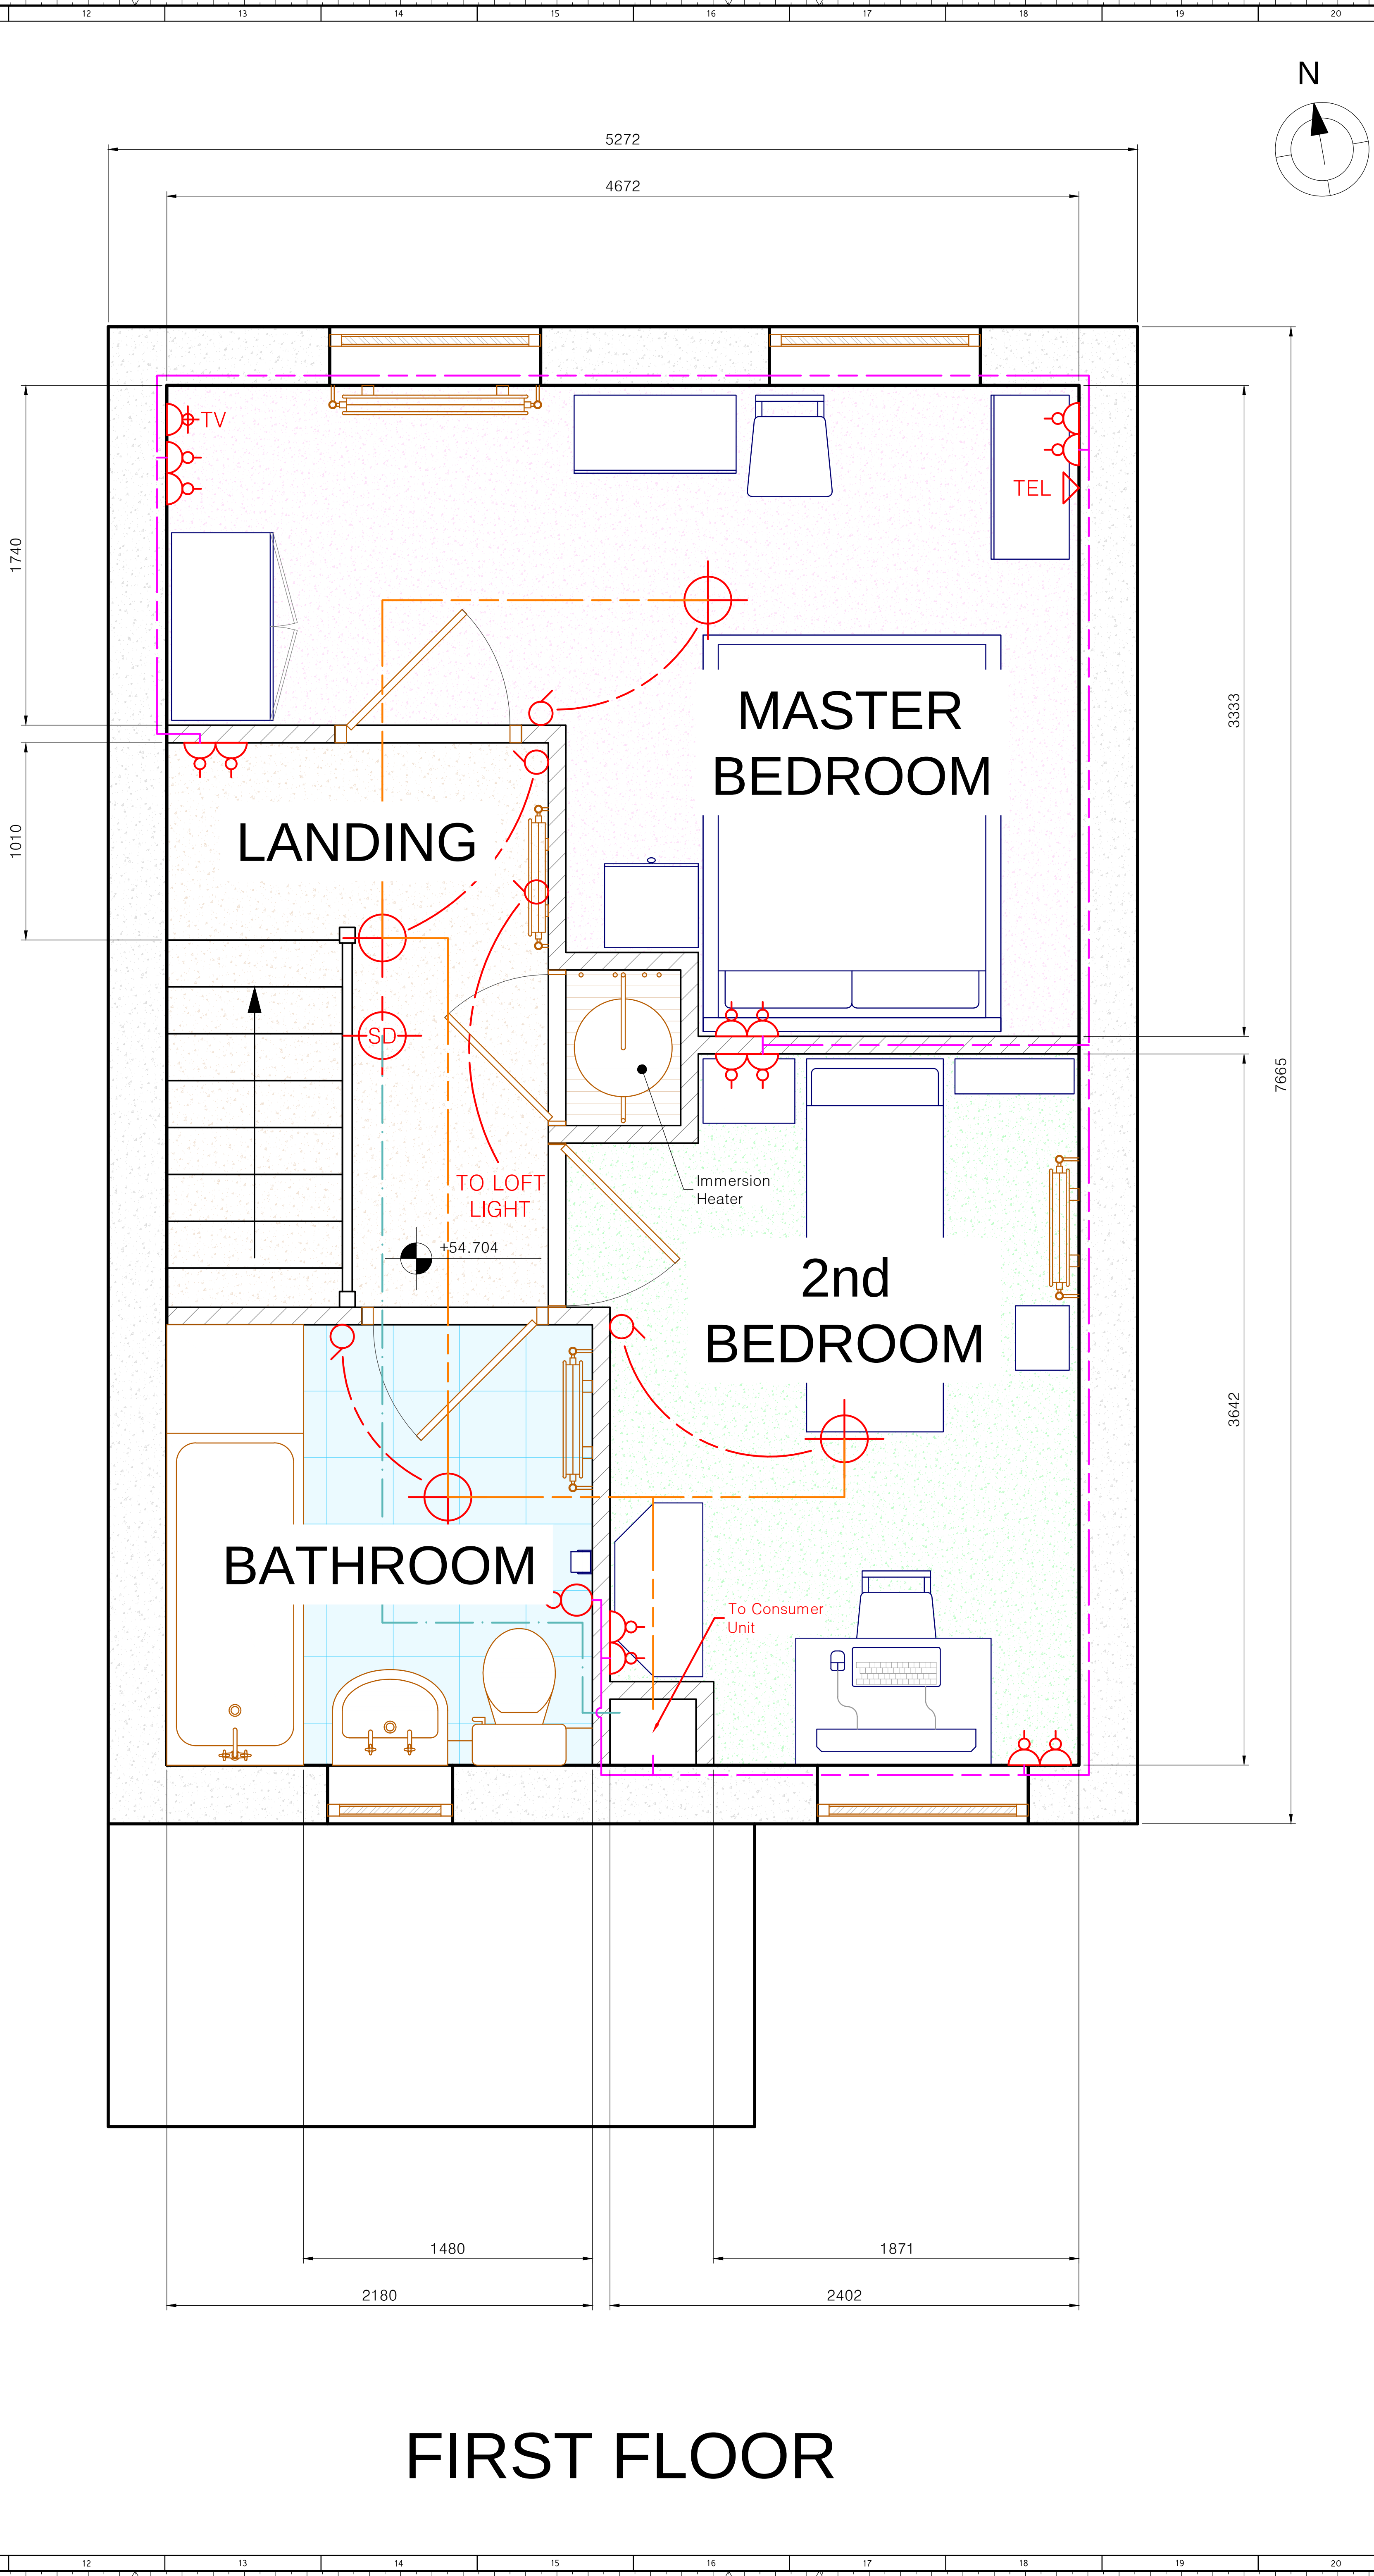


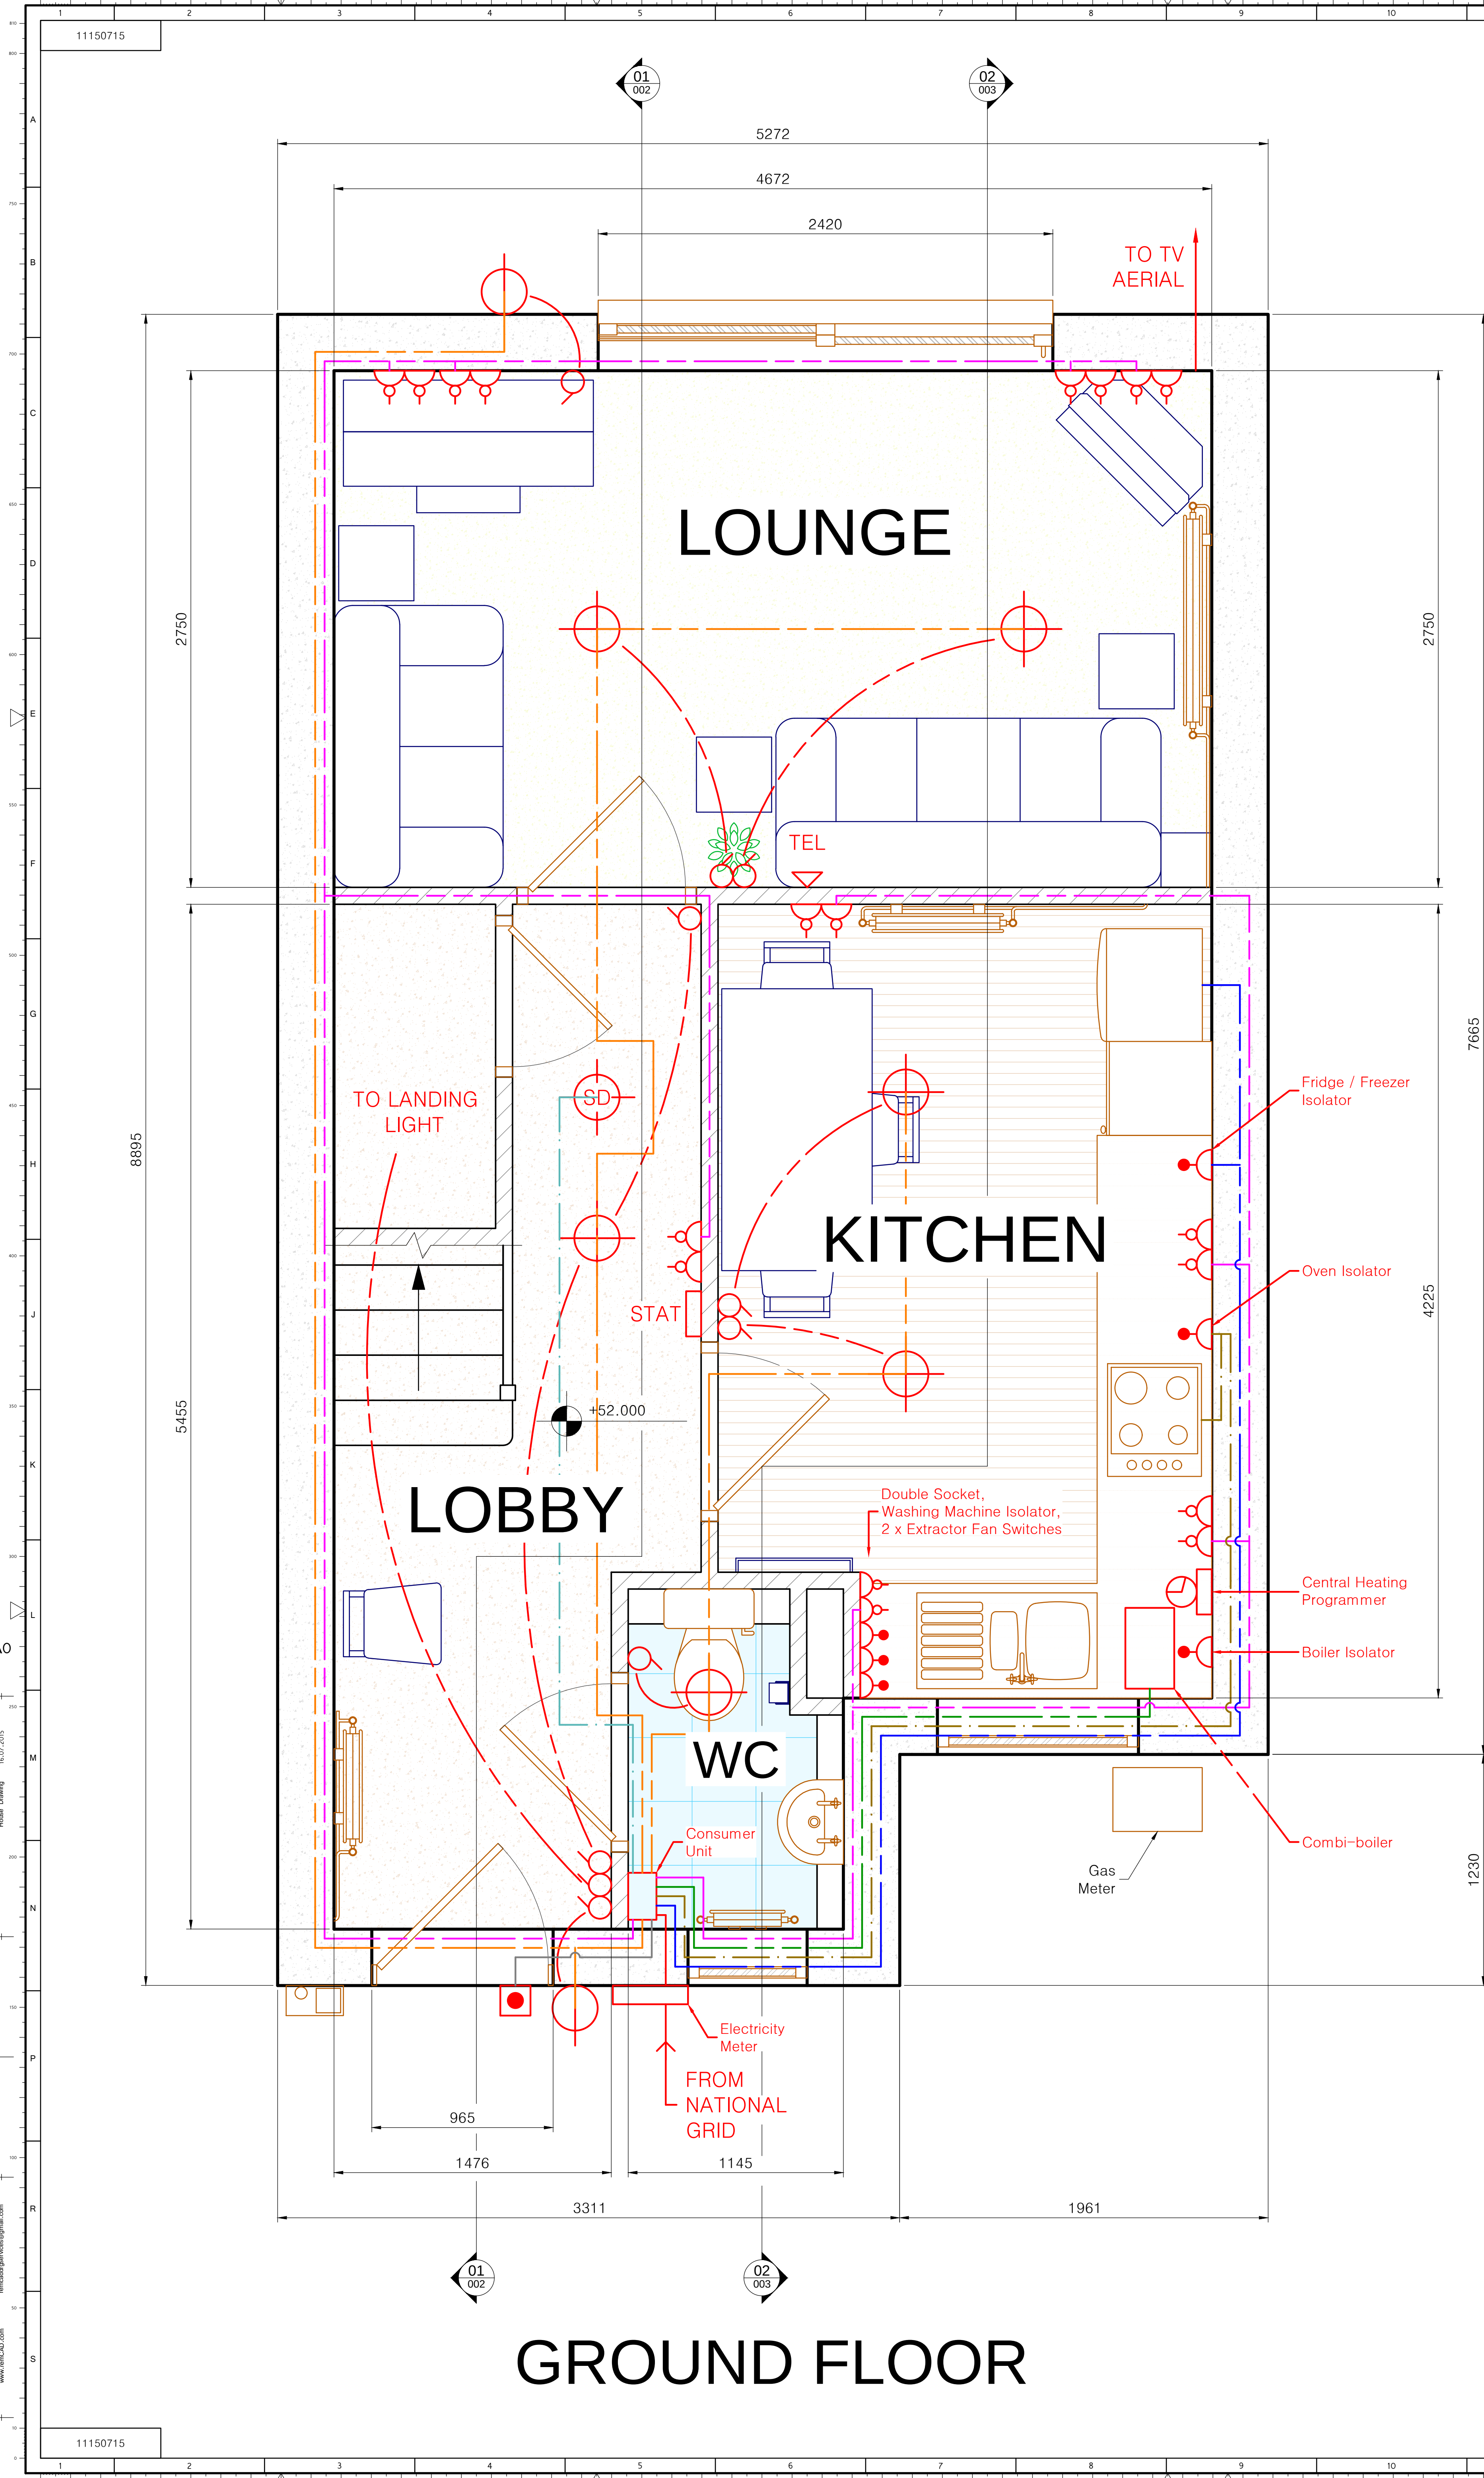

Drawing 11150715-001 55 Elmwood Road

KEY PLAN Scale 1:1000

Elmwood Road

Round Top Wood

NOTES

- Dimensions:
 - All dimensions are reference only.
 - Where dimensions are not given, drawing must not be scaled.
- Construction:
 - External walls 9" brickwork, rendered on the inside, hatched thus:
 - Internal walls timber supported plasterboard, hatched thus:
- Key Plan:
 - Extents of property shown outlined in red, marked thus:
- Approximate Floor Areas:

4.1. Lounge	-	12.8m ²
4.2. Kitchen	-	8.0m ²
4.3. W.C.	-	1.6m ²
4.4. Lobby	-	7.0m ²

WIRING SYMBOL KEY

- Light Switch - Single Gang
- Wall Socket - Double
- Light Fixture - Ceiling Mounted
- Light Fixture - Wall Mounted
- Smoke Detector
- Isolator Switch
- Shaver Socket
- TV Socket
- Door Bell
- Telephone Point
- Thermostat

WIRING KEY

- Water Heater - 32A
- Fridge / Freezer - 32A
- Light Circuit - 6A - Twin & Earth - 1.5mm
- Smoke Alarm - 6A
- Door Bell Transformer - 6A
- Oven - 32A - RCD Protected
- Sockets - 32A - RCD Protected

C	M Harrison	11.03.2014	Key Plan added		
B	M Harrison	03.03.2014	Furniture re-laid out		
A	M Harrison	21.11.2013	First Issue		

ISSUE	BY	DATE	DESCRIPTION	Status	APPROVED	DATE
Scale	1:16	Dimensions	mm	See notes	Projection	3rd Angle

Drawing owner remcad homes Title 55 Elmwood Road, Ground Floor - Plans

Drawn by remcad Drawing number 11150715-001 Sheet 1/1 Issue A